



Norfolk County Council

Community and Environmental Services
County Hall
Martineau Lane
Norwich
NR1 2DH

Owner/Occupier
ST. MICHAELS VA JUNIOR SCHOOL
BOWTHORPE
ASTLEY ROAD
NORWICH
NR5 9LA

NCC contact number: 0344 800 8020
Text relay no.: 18001 0344 800 8020

Your Ref:
Date: 31 October 2018

My Ref: Ref: HS/12/82/PMA564/DB/CP
Tel No.: 0344 800 8020
Email: highways@norfolk.gov.uk

Road closure on Wendene, Bowthorpe for carriageway resurfacing

Work will begin on Monday 5 November to carry out major carriageway resurfacing works at Wendene, Bowthorpe. The works are expected to take 5 days and should complete Friday 9 November subject to suitable weather conditions.

The site will include Wendene, Chapel Break Road and Clover Hill Road approaches and the roundabout.

During the resurfacing works it will be necessary to close Chapel Break Road and Clover Hill Road approaches to Wendene in two phases between 9.00 am and 4.30 pm each day. A separate closure for Wendene roundabout will follow the completion of these works.


Phase 1 – 5th & 6th November Chapel Break Road closed.
Phase 2 – 7th & 8th November Clover Hill Road closed.
Phase 3 – 9th November Wendene roundabout closed

During each closure a fully signed local diversion will be in operation each day. There will also be three way traffic signal control on the rest of the junction.

The Clover Hill Road closure will also necessitate a temporary suspension of the Earlham Green Lane Bus Gate which will form part of the diversion route. Access through the Bus Gate will be controlled using temporary traffic signals.

Vehicle access to businesses and properties within the limits of the closure will be maintained from one end at all times. Pedestrian access will be maintained while work is underway.

Continued.../

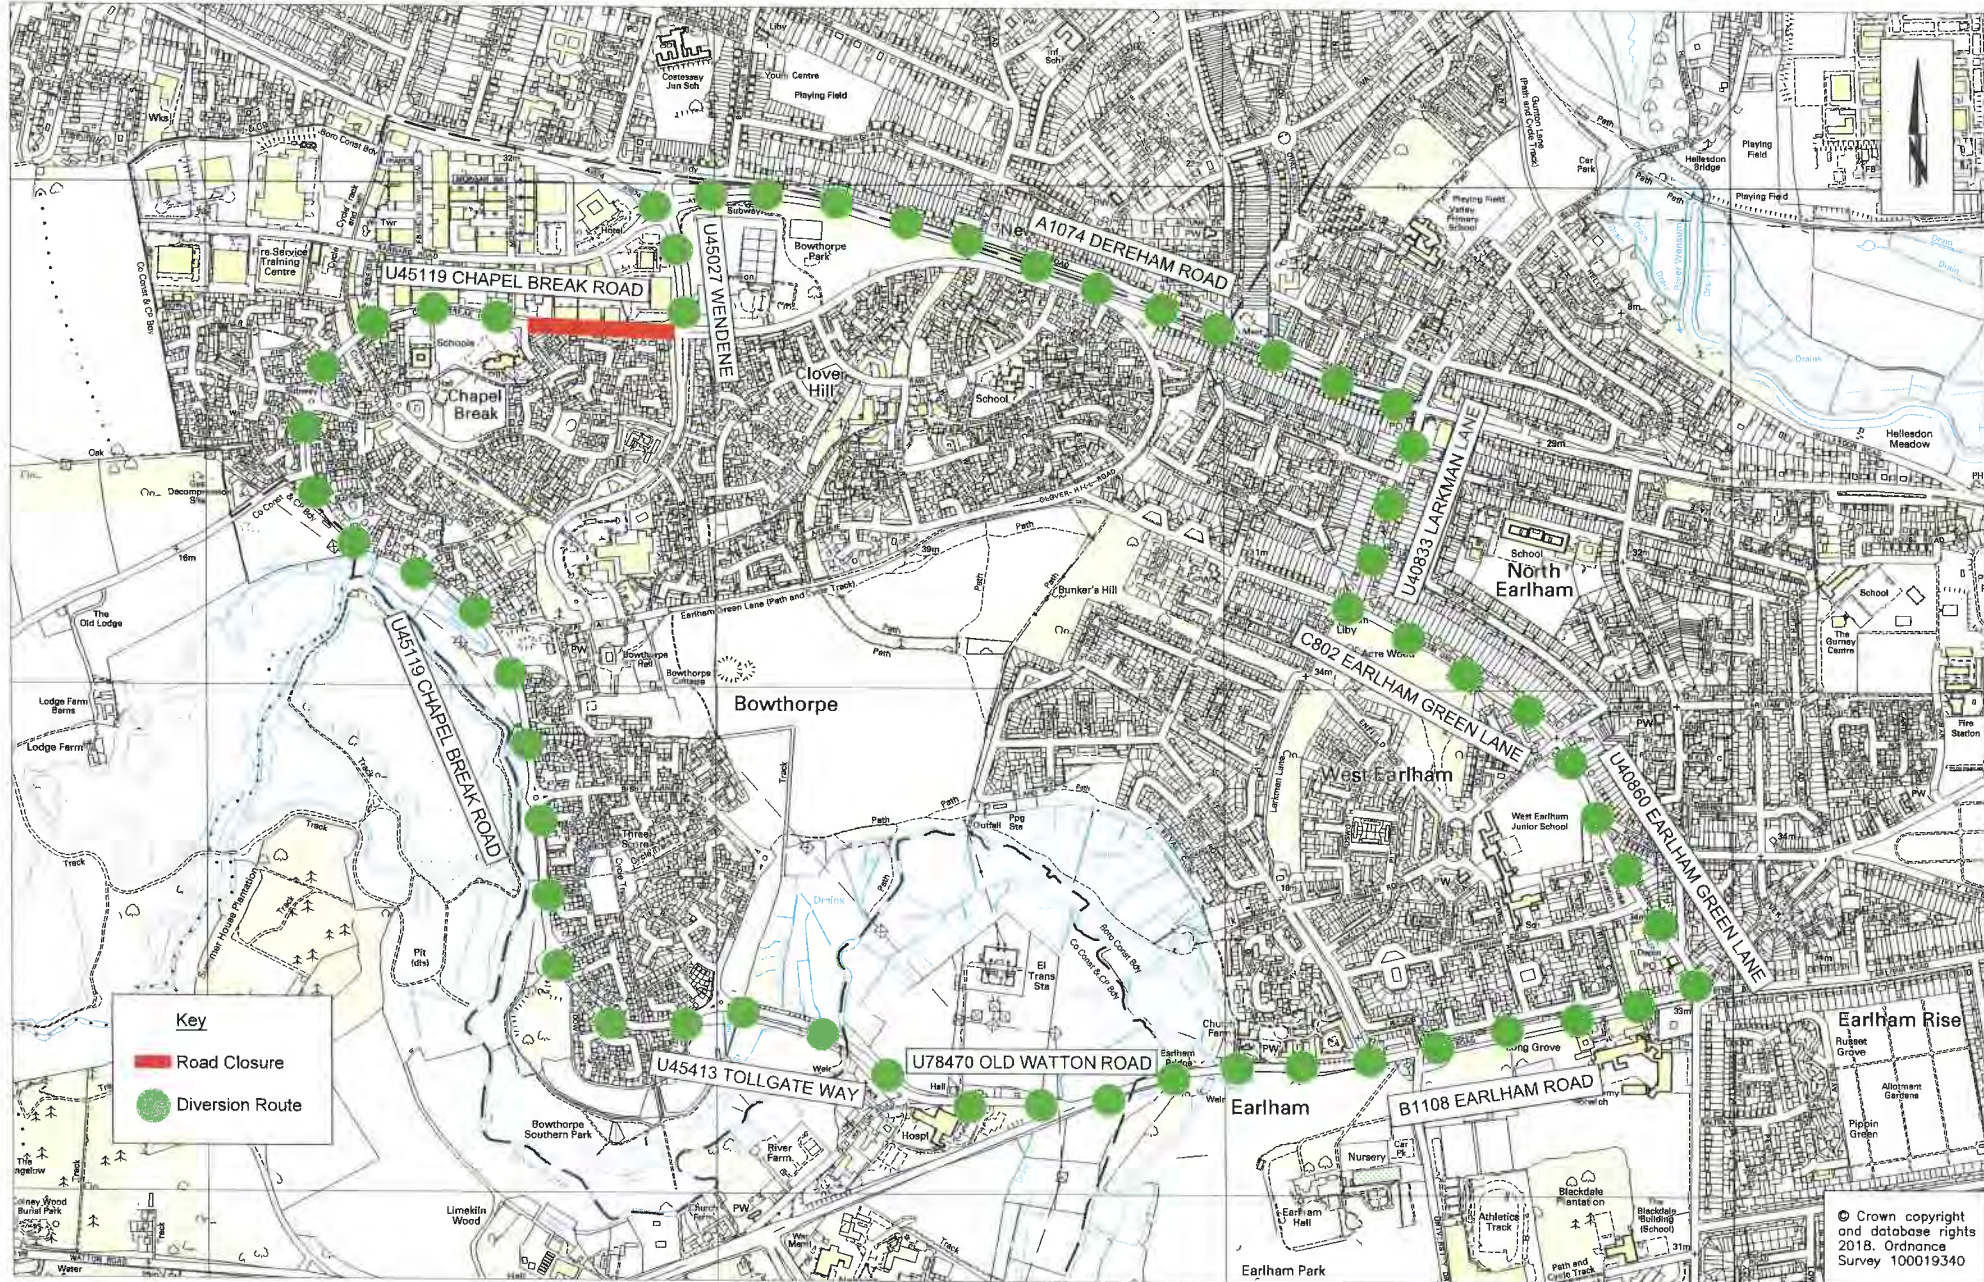

Key

- Road Closure
- Diversion Route

© Crown copyright and database rights 2018. Ordnance Survey 100019340




Tom McCabe
 Executive Director of
 Community and Environmental Services
 Norfolk County Council
 County Hall, Martineau Lane
 Norwich NR1 2SG

DRAWING TITLE
 U45027 Wendene Norwich
 Carriageway Resurfacing
 Diversion Plan 1 - Chapel Break Road Closure

REV.	DESCRIPTION	DRAWN BY	CHECKED	DATE

INITIALS	DATE	DRAWING No.
OS		PMA564-HP2-100-001
AS	08/18	PROJECT TITLE
AS	08/18	Wendene Norwich
TAV	08/18	Carriageway Resurfacing
		SCALE
		1:10000/10K @ A3
		FILE No.
		PMA564

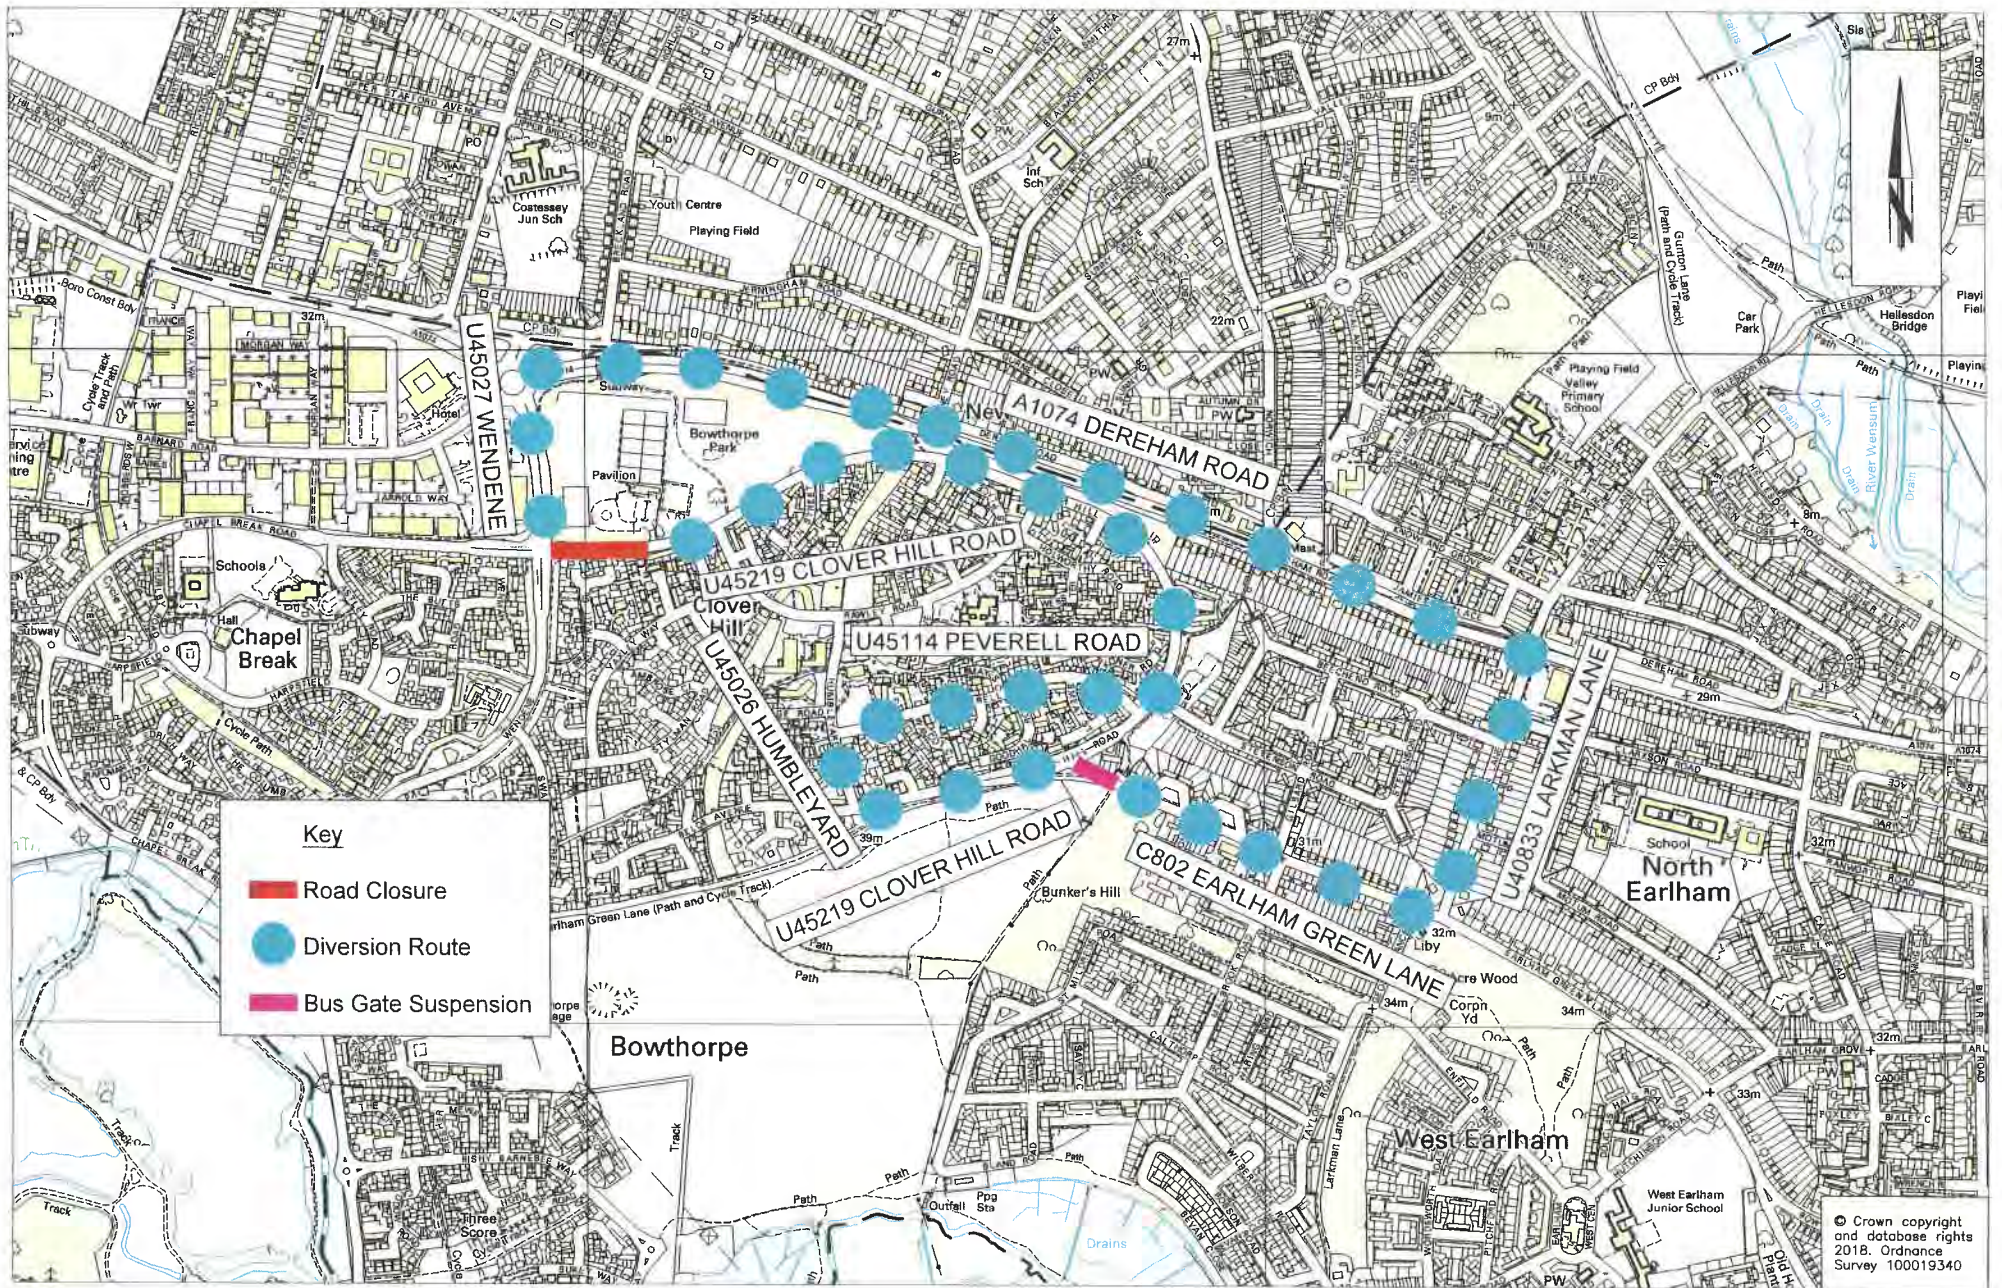

Key

- Road Closure
- Diversion Route
- Bus Gate Suspension

© Crown copyright and database rights 2018. Ordnance Survey 100019340

REV.	DESCRIPTION	DRAWN BY	CHECKED	DATE

INITIALS	DATE	DRAWING No.
SURVEYED BY OS		PMA564-HP2-100-002
DESIGNED BY AS	08/18	PROJECT TITLE
DRAWN BY AS	08/18	Wendene Norwich
CHECKED BY TAV	09/18	Carriageway Resurfacing
		SCALE
		1:750@10K @ A3
		FILE No.
		PMA564